




PROPOSED GARAGE / COMPANION UNIT
FRONT / LEFT SIDE VIEW 3-D RENDERING




PROPOSED GARAGE / COMPANION UNIT
RIGHT SIDE VIEW 3-D RENDERING




PROPOSED GARAGE / COMPANION UNIT
REAR / RIGHT SIDE VIEW 3-D RENDERING

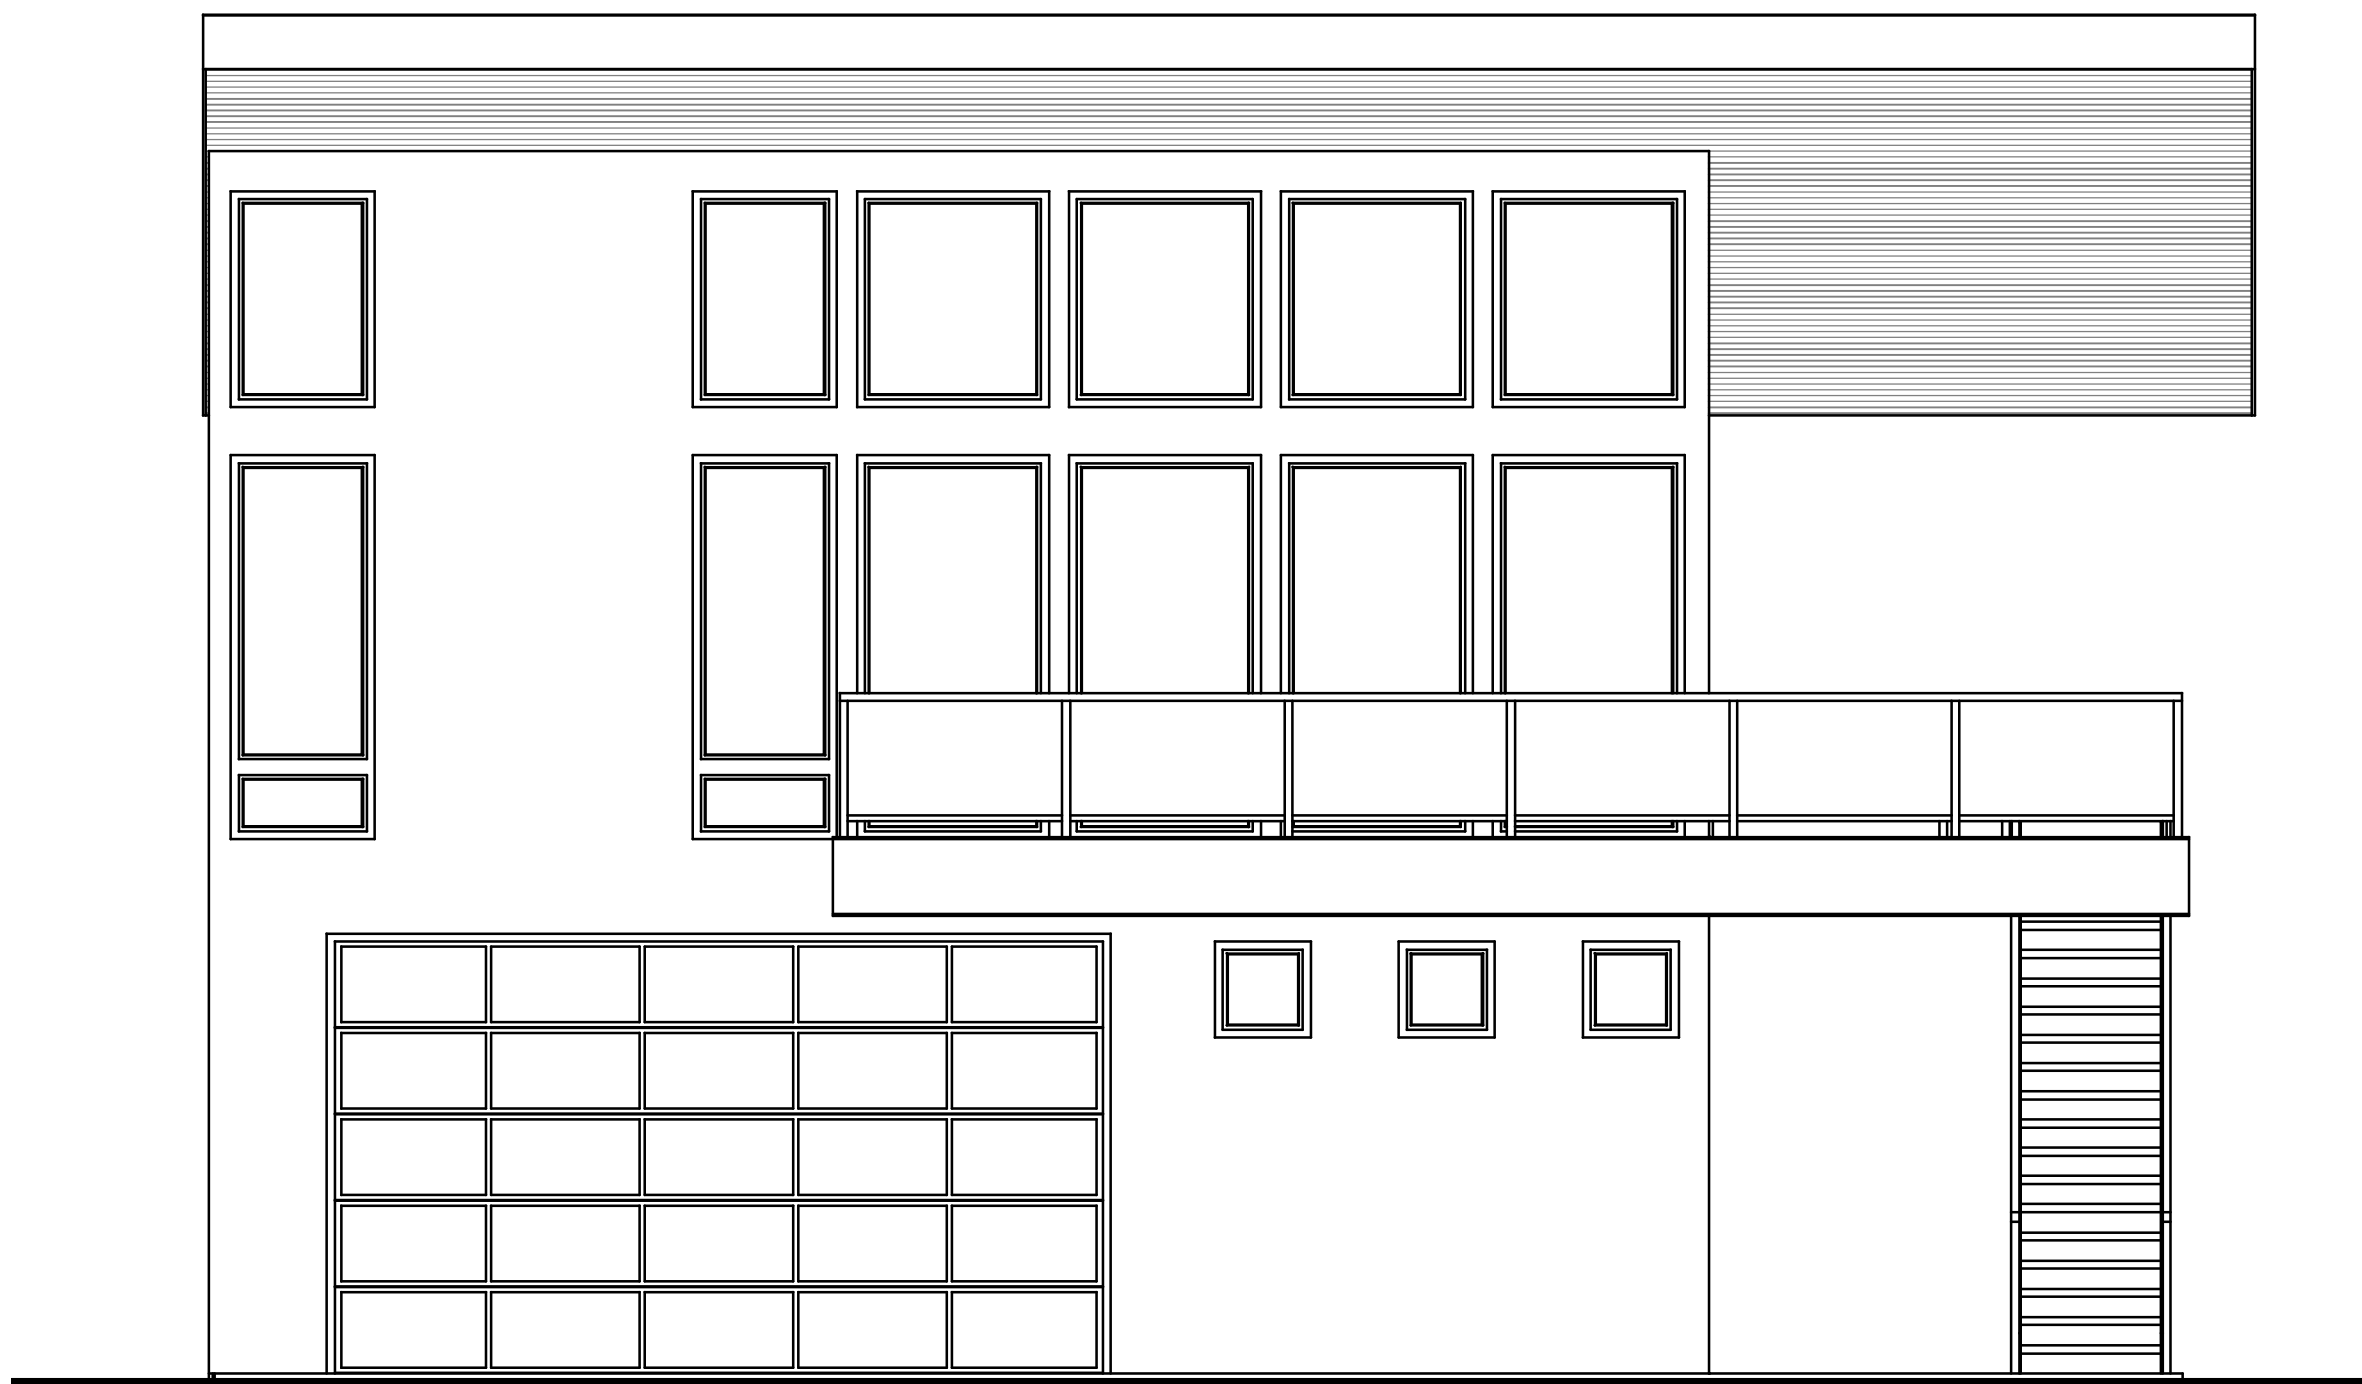


PROPOSED GARAGE / COMPANION UNIT FRONT ELEVATION OPTION 1
SCALE: 1/4" = 1'-0"

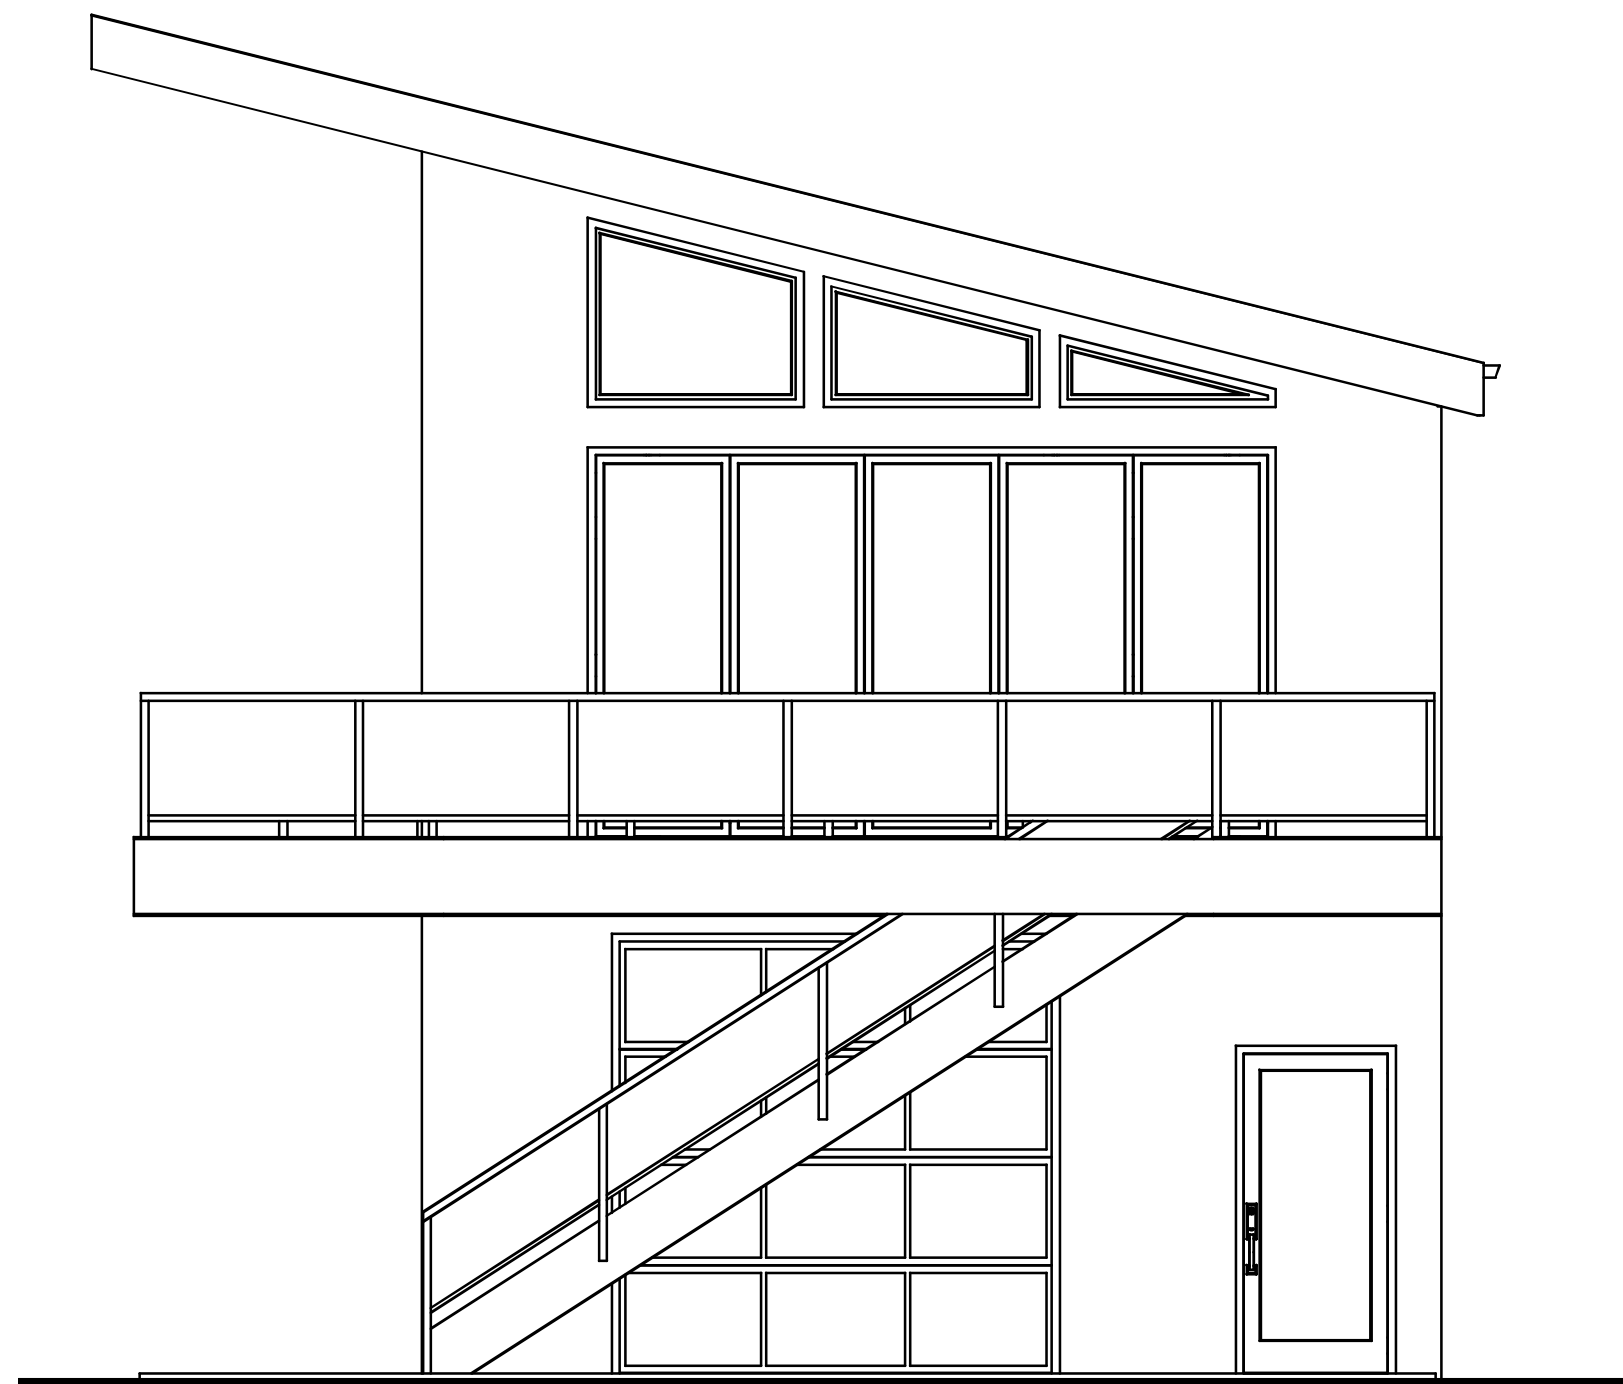

PROPOSED GARAGE / COMPANION UNIT
RIGHT SIDE ELEVATION OPTION 1
SCALE: 1/4" = 1'-0"

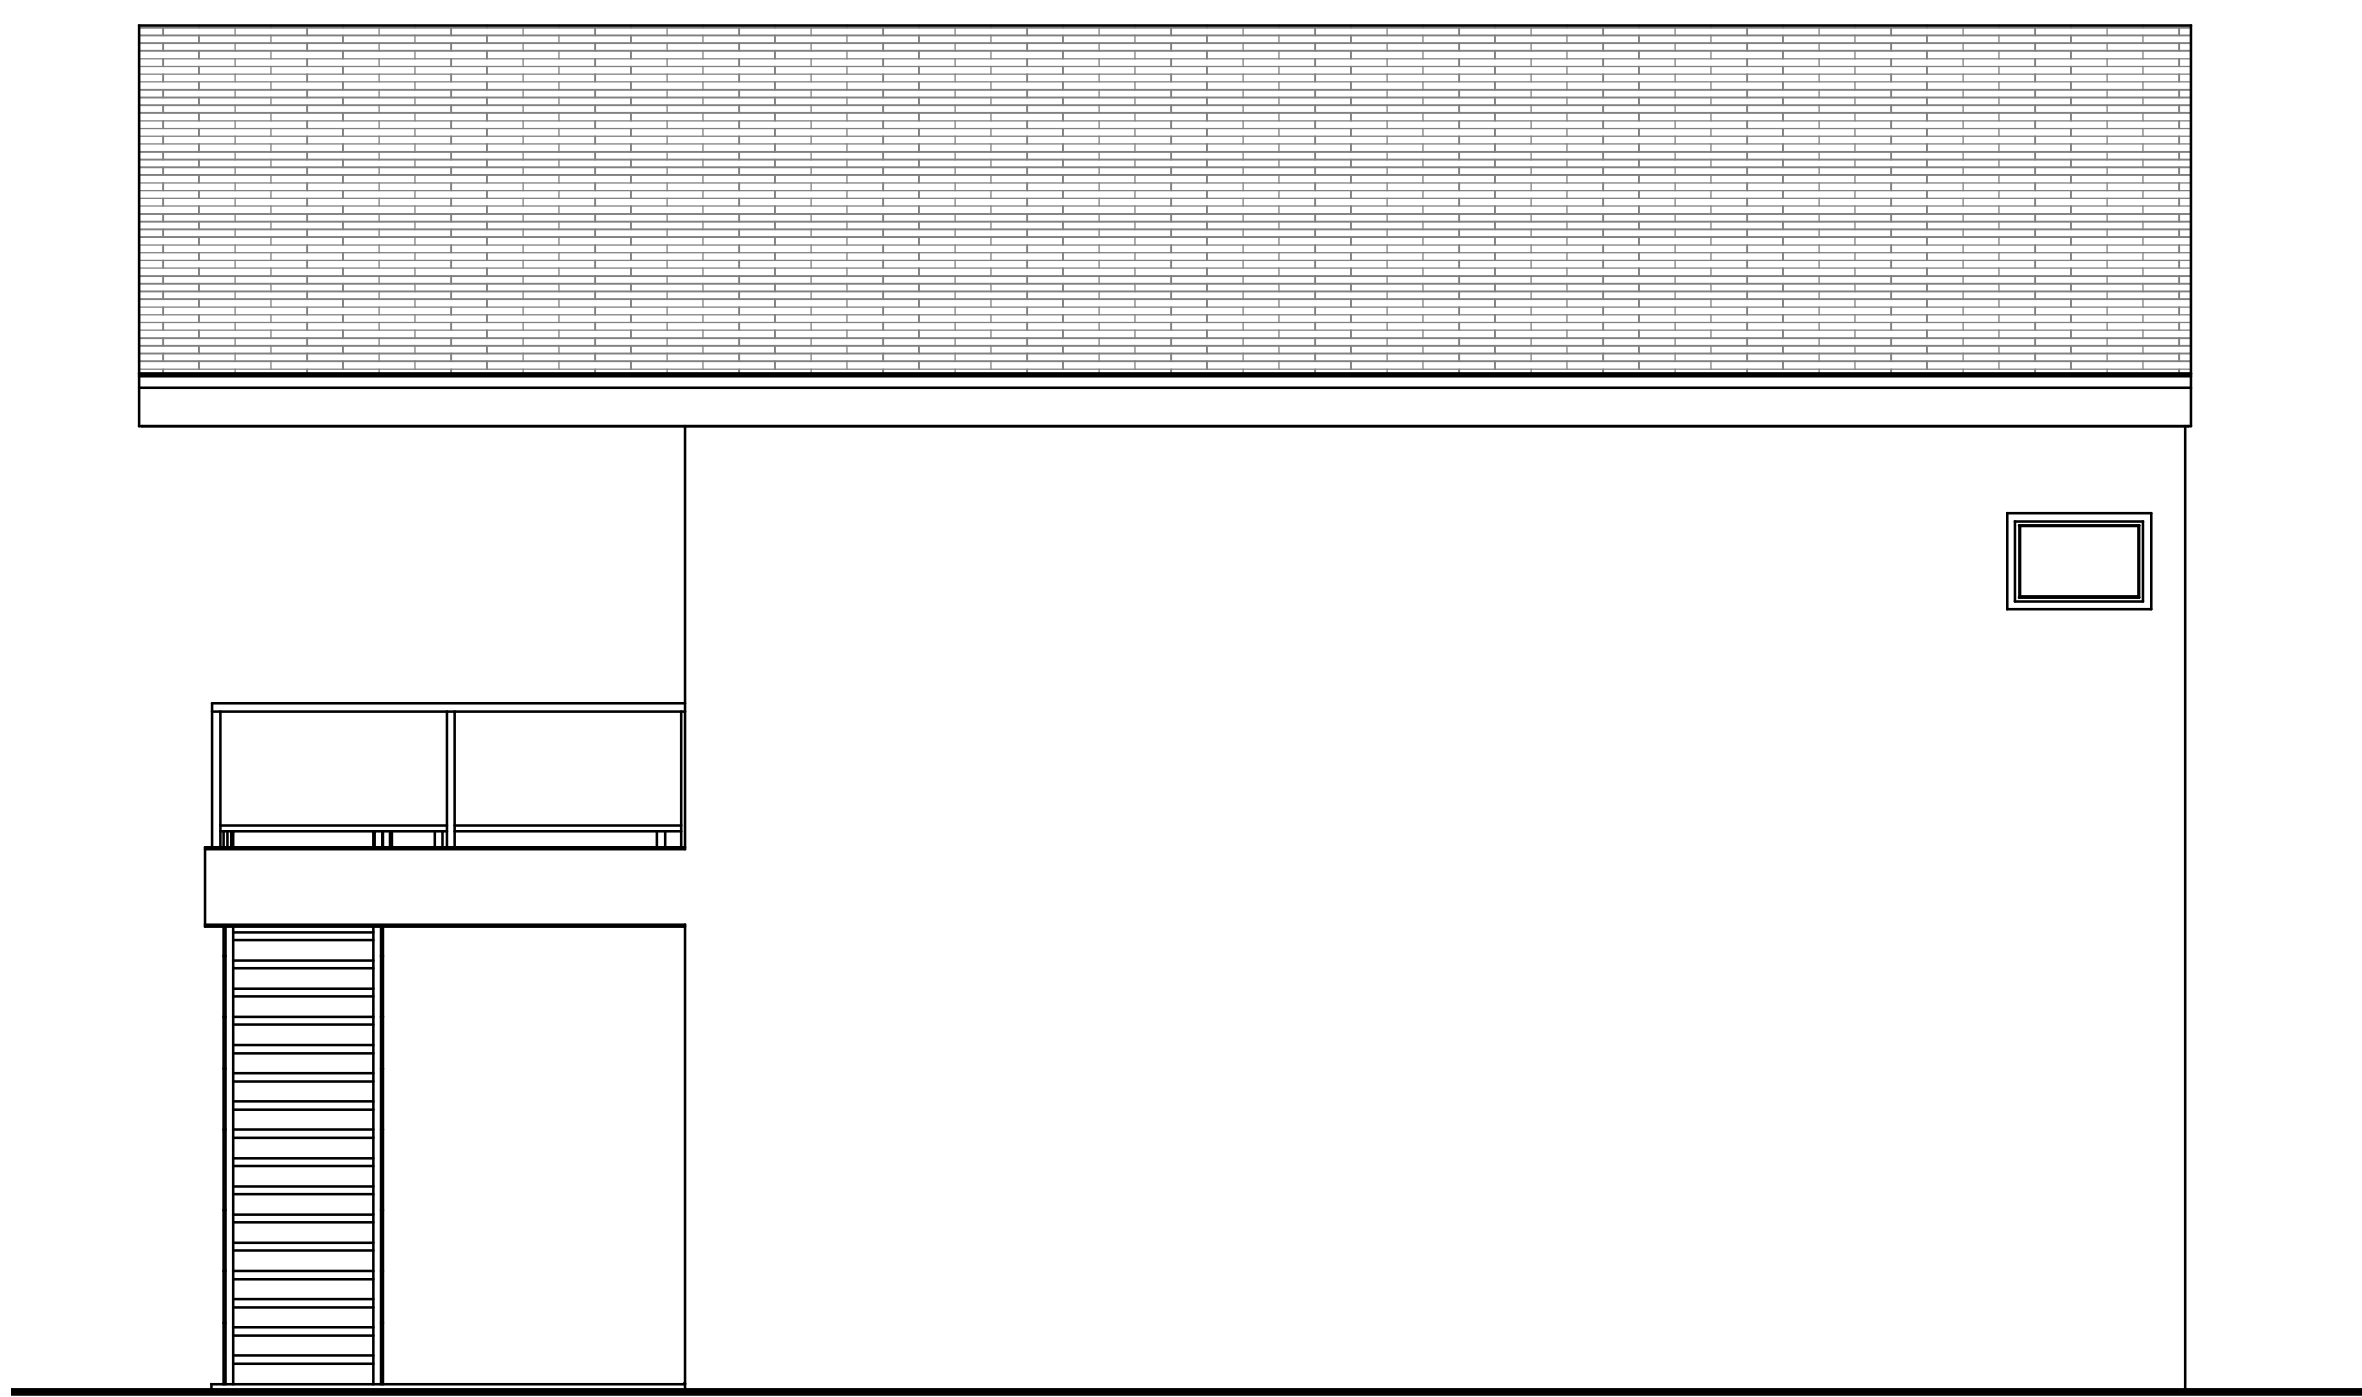


PROPOSED GARAGE / COMPANION UNIT REAR ELEVATION OPTION 1
SCALE: 1/4" = 1'-0"


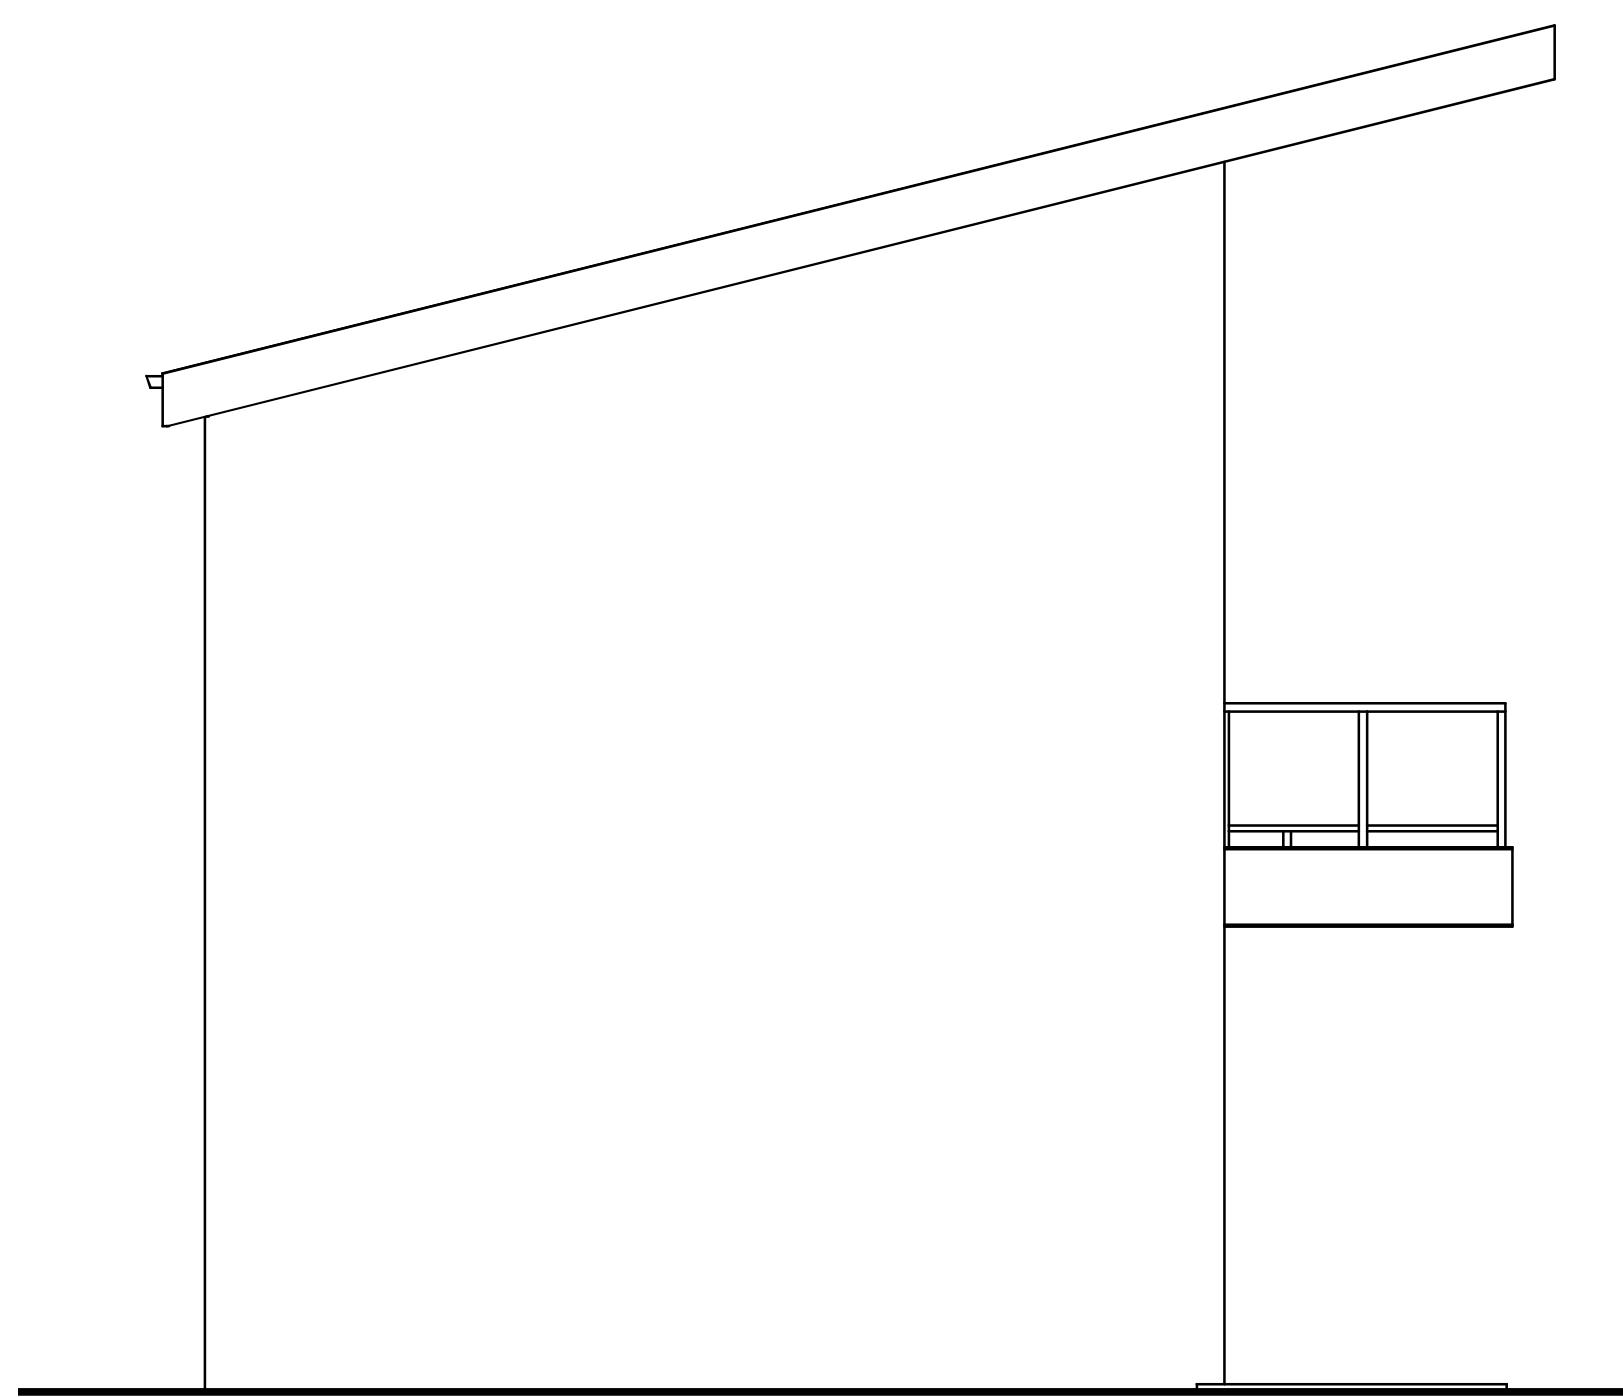


PROPOSED GARAGE / COMPANION UNIT
LEFT SIDE ELEVATION OPTION 1
SCALE: 1/4" = 1'-0"


OPTION 1

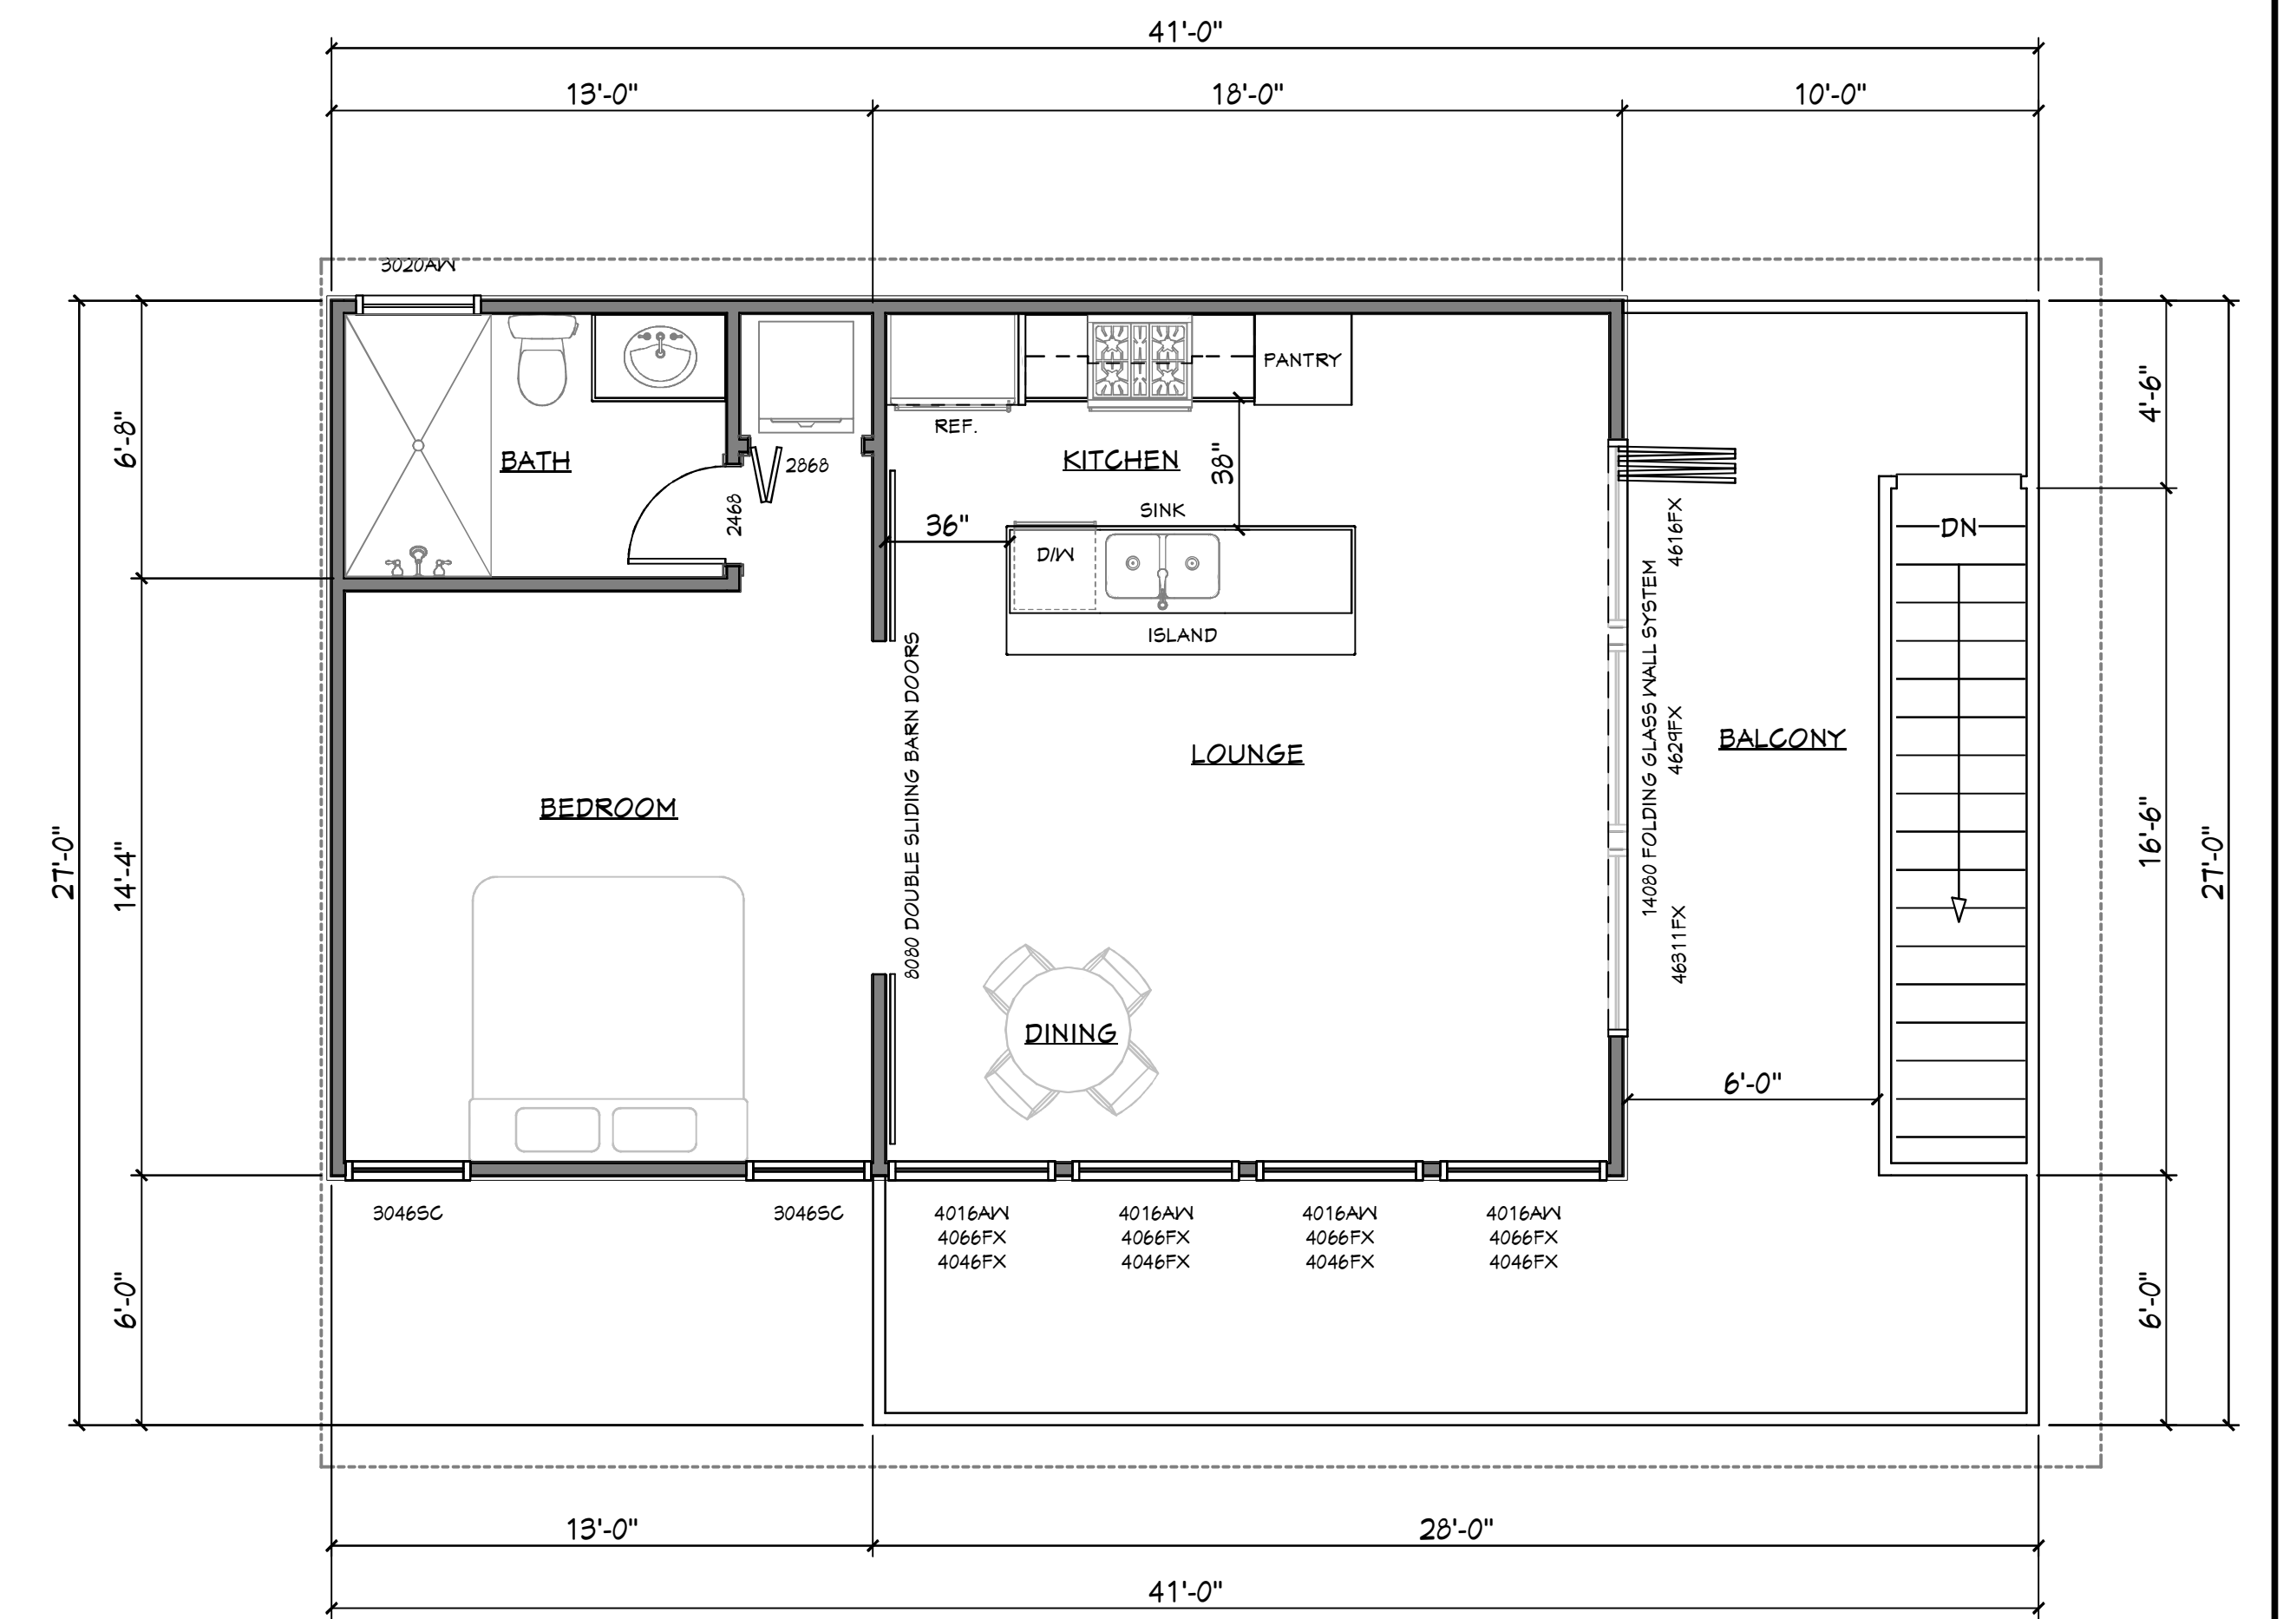

SECOND FLOOR PLAN -
PROPOSED COMPANION UNIT OPTION 1
SCALE: 1/4" = 1'-0"

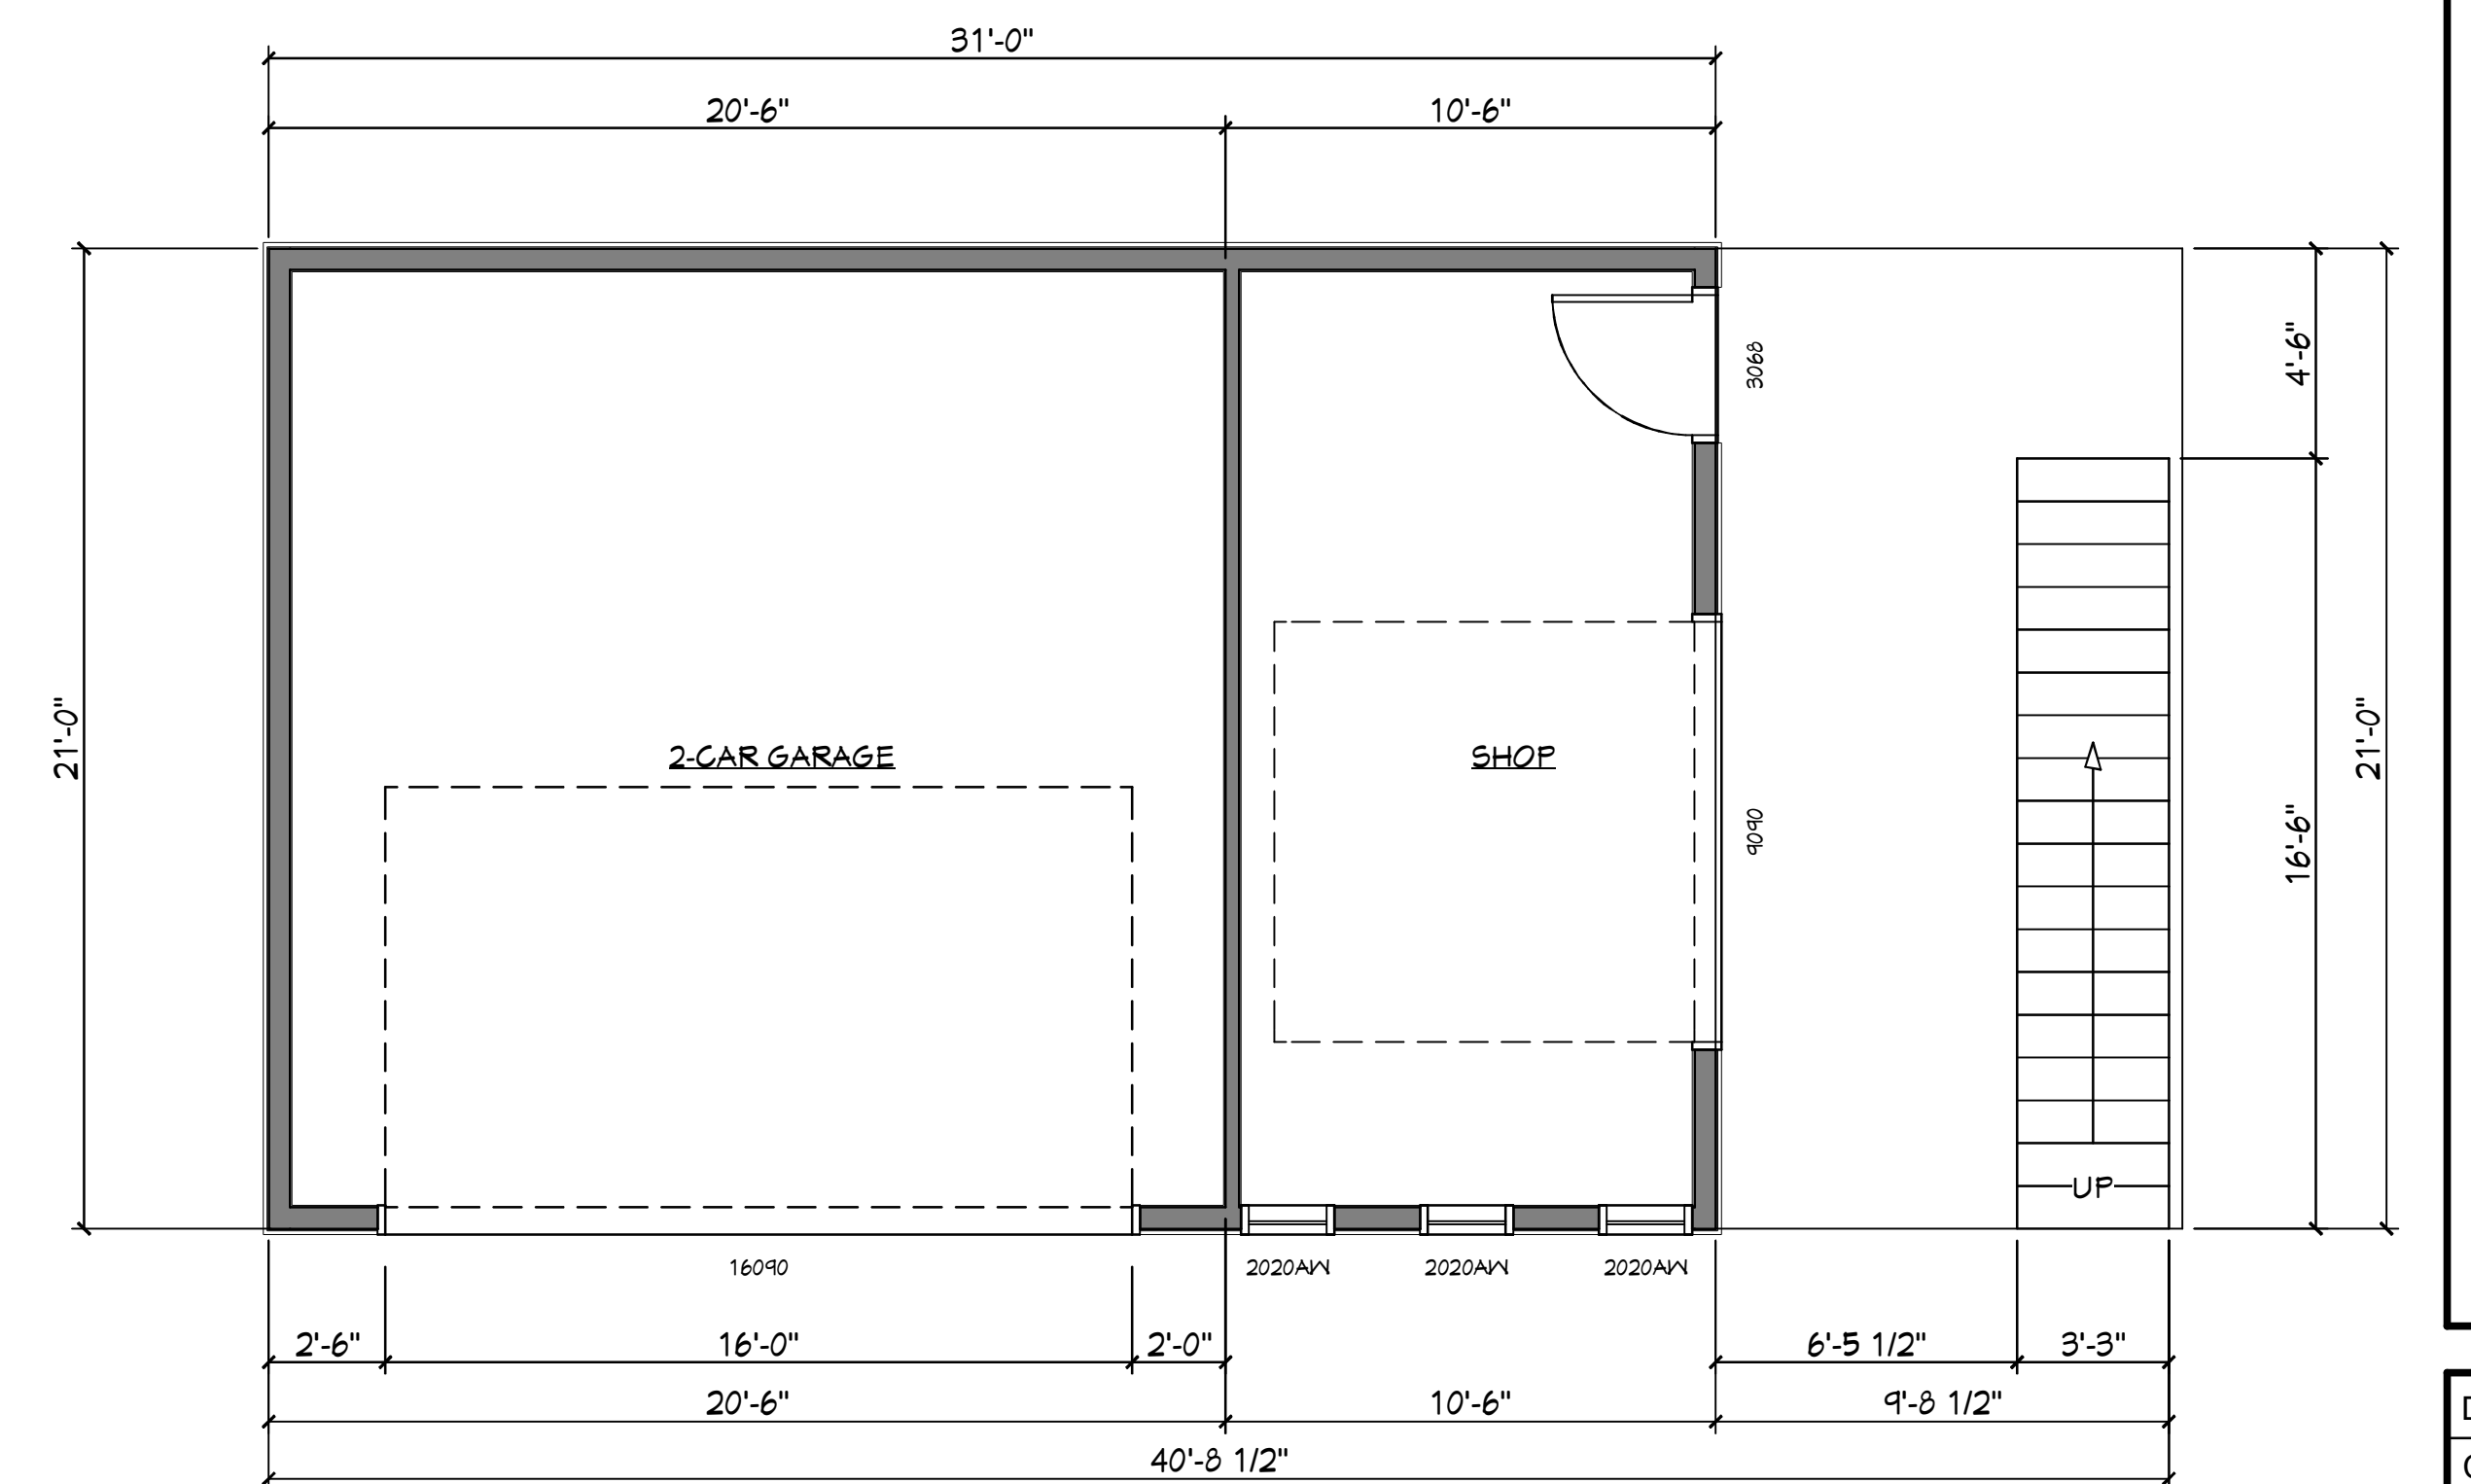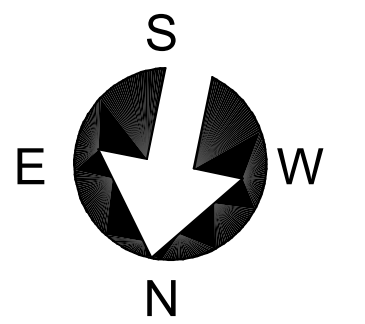


FIRST FLOOR PLAN -
PROPOSED DETACHED GARAGE / SHOP OPTION 1
SCALE: 1/4" = 1'-0"

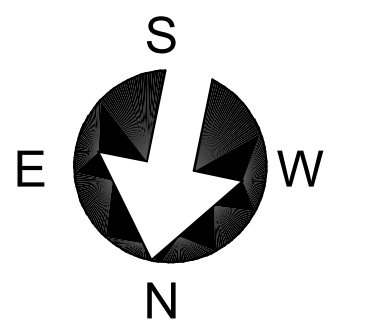

REVISIONS	BY

RESERVING COMMON LAW COPYRIGHT. THESE PLANS AND DRAWINGS ARE NOT TO BE REPRODUCED, COPIED OR CHANGED IN ANY MANNER WITHOUT THE WRITTEN CONSENT OF BOB J. BELANGER.

AFFORDABLE DESIGN AND DRAFTING
BOB BELANGER, ARCHITECT
PHONE: (619) 261-1288
EMAIL: bob@affordablearchitects.com
WEB: www.affordablearchitects.com

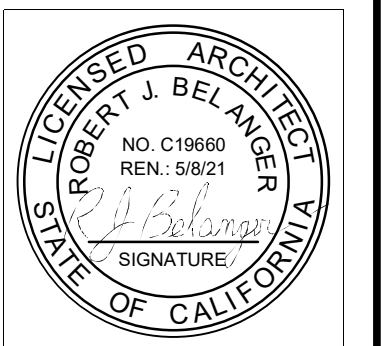

THESE DRAWINGS ARE NOT APPROVED FOR CONSTRUCTION UNLESS SIGNED ABOVE BY THE ARCHITECT, AND APPROVED BY THE OWNER, AND BEAR THE LOCAL BUILDING AND PLANNING DEPARTMENT APPROVAL STAMPS AND A BUILDING PERMIT HAS BEEN OBTAINED.

HALE ADDITION
6677 VALJEAN CT.
SAN DIEGO, CA 92111
A.P.N.: 431-710-38-00
LOT 91, BLOCK 19, MAP 003209

DRAWN:
CHECKED:
DATE:
SCALE: SHOWN
SHEET
CU-1
OF SHEETS