


| REVISIONS | BY |
|-----------|----|
|           |    |
|           |    |
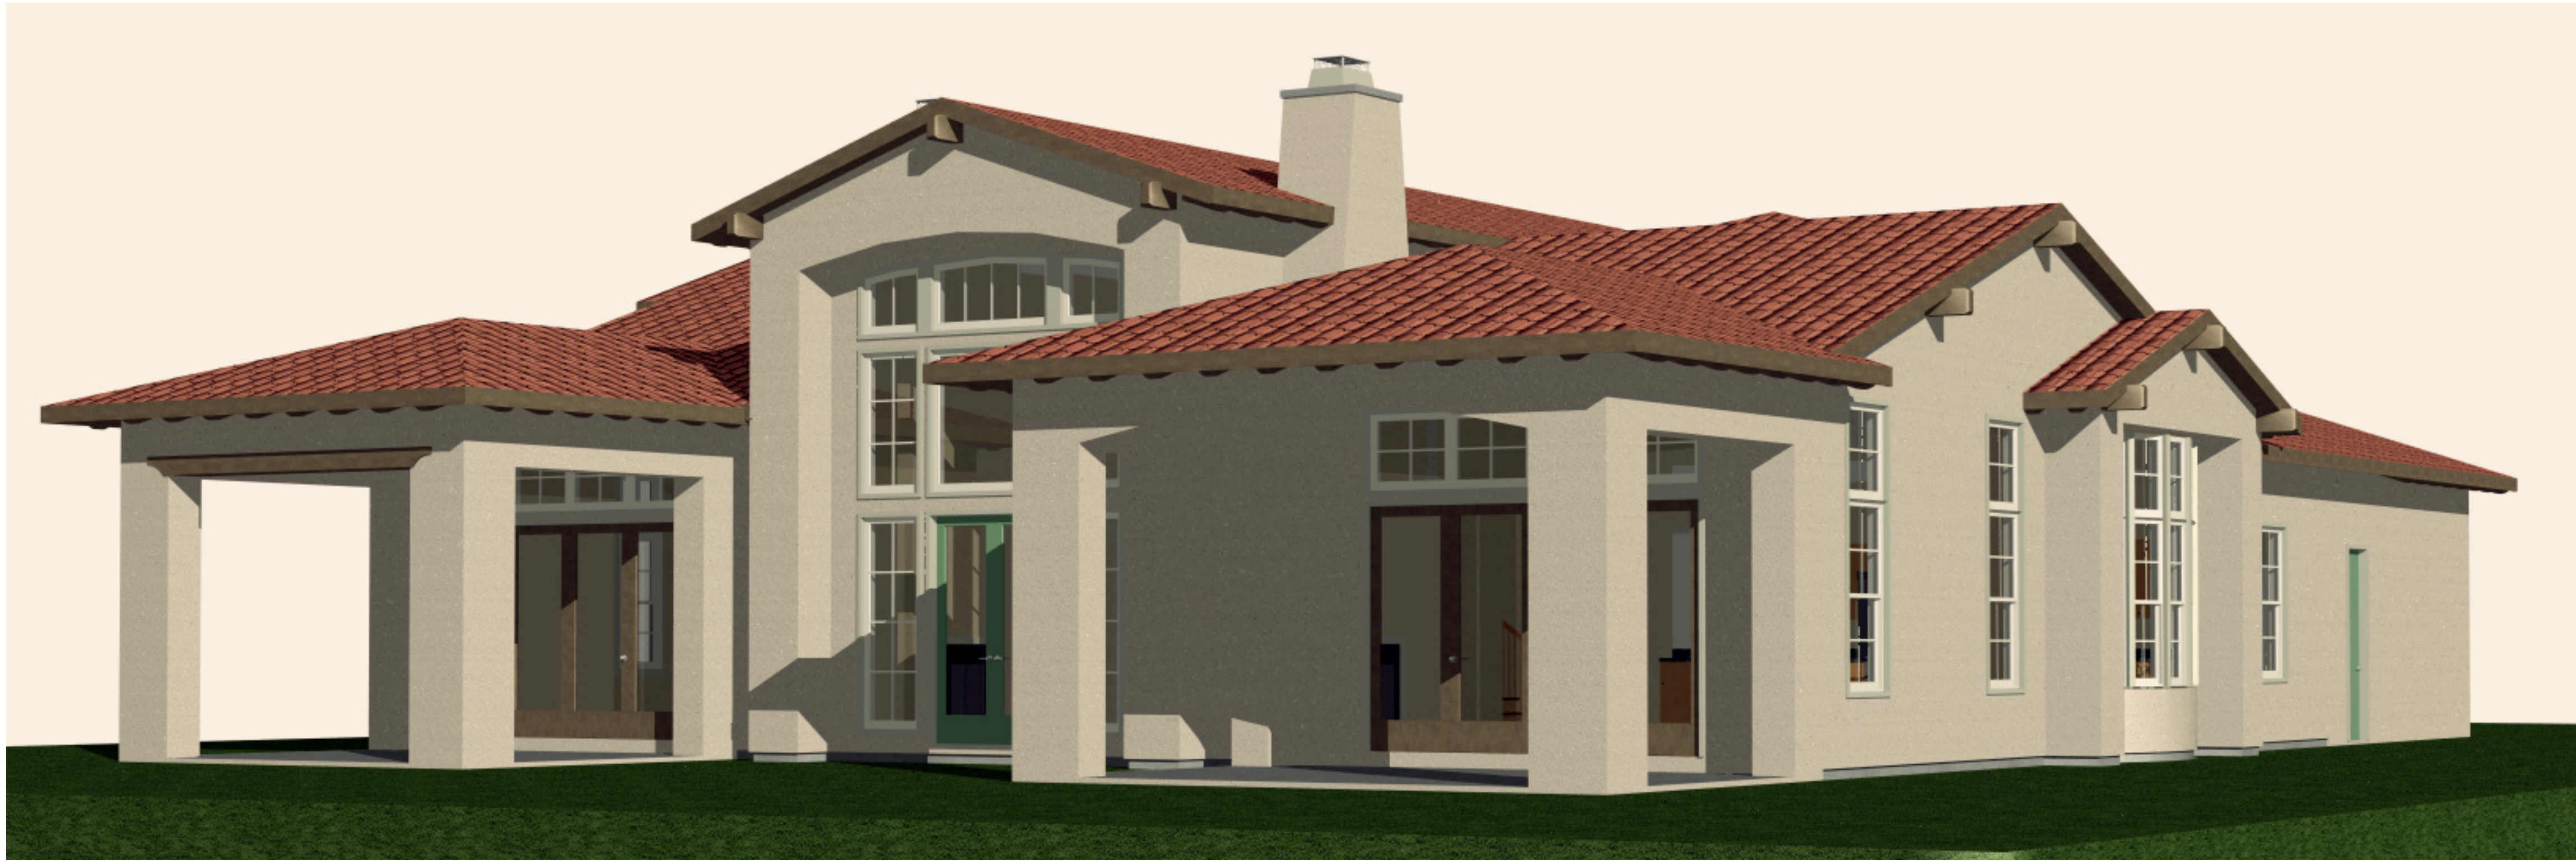

REAR PERSPECTIVE - VIEW 1  
SCALE: N.T.S.

AFFORDABLE DESIGN AND DRAFTING  
BOB BELANGER, ARCHITECT  
PHONE: (619) 442-1288  
FAX: (619) 442-1288

THESE DRAWINGS ARE NOT APPROVED FOR CONSTRUCTION UNLESS APPROVED BY OWNER, STAMPED APPROVED BY THE LAKE MCOVALYA KEYS HOME OWNERS ASSOCIATION, AND STAMPED APPROVED BY THE LOCAL BUILDING AND PLANNING DEPARTMENTS, AND A BUILDING PERMIT HAS BEEN OBTAINED.



FRONT ELEVATION  
SCALE: 1/4" = 1'-0"



RIGHT SIDE ELEVATION  
SCALE: 1/4" = 1'-0"

BOLAND INDOOR / OUTDOOR ROOM ADDITIONS  
1345 SHOREBIRD LANE, CARLSBAD  
A.P.N.: 215-791-17

DRAWN: JH  
CHECKED:  
DATE:  
SCALE: SHOWN  
SHEET  
OF SHEETS